

GPS CERTIFICATION:











I, Christopher M. Vick, hereby certify that this map was drawn under my supervision from an actual GPS survey made under my supervision and the following information was used to perform the survey:

- (a) Type of Survey: Real Time Kinematic  
 (b) Positional Accuracy: 0.05 feet  
 (c) Date of survey: 18 April 2023  
 (d) Datum/Epoch: NAD83(2011) Epoch 2010.00  
 (e) Published/Fixed-control used: TDOT CORS Network  
 (f) Geoid Model: Geoid18  
 (g) Combined grid factor(s): 0.99989496

CURVE	RADIUS	ARC LENGTH	CHORD LENGTH	CHORD BEARING
C1	440.08'	66.53'	66.47'	N 21°23'37" W
C2	3604.73'	294.31'	294.23'	N 13°16'38" E

LINE	BEARING	DISTANCE
L1	S 76°01'45" E	23.14'
L2	S 75°32'15" E	74.79'
L3	S 81°26'13" E	64.90'
L4	S 78°13'33" E	79.08'
L5	S 83°02'53" E	28.48'
L6	S 47°42'37" W	23.03'
L7	S 59°44'20" W	39.92'
L8	S 84°16'43" W	22.44'
L9	N 87°24'08" W	67.54'
L10	N 76°01'22" W	42.68'
L11	N 50°19'45" W	12.97'
L12	N 78°12'44" W	33.90'
L13	S 67°05'14" W	8.37'
L14	N 14°50'30" E	71.78'

### LEGEND

- |   |                          |
|---|--------------------------|
|  | TREE                     |
|  | WOOD FENCE POST          |
|  | POWER POLE               |
|  | STEEL FENCE POST         |
|  | WATER METER              |
|  | TELEPHONE BOX            |
|  | 1/2" PIPE ( <i>set</i> ) |
|  | ROAD                     |
|  | WATER VALVE              |
|  | REBAR ( <i>found</i> )   |
- 
- |         |                |
|---------|----------------|
| — x —   | FENCELINE      |
| — OHP — | OVERHEAD POWER |
| — T —   | TELEPHONE LINE |
- P.O.B. - POINT OF BEGINNING
- CMP - CORRUGATED METAL PIPE

**Note:** Every document of record reviewed and considered as a part of this survey is noted hereon. This survey is prepared from the current deed of record and does not represent a title search or a guarantee of title and is subject to any state of facts that a current accurate title search will reveal. Furthermore, the boundary as shown hereon is subject to change if the surveyor is presented with or made know of any additional information or evidence not represented hereon and deemed essential to establishing the correct boundary line.

This is a boundary line survey. There is absolutely no certification made as to the existence or non-existence of the following: wetlands; easements or rights-of-way unless otherwise noted hereon; sub-surface utilities or streams; above ground utilities other than those which are clearly shown and labeled as such hereon; buildings, structures, ponds, lakes or streams other than those which are clearly shown and labeled as such hereon; flood areas or designated flood zones unless otherwise noted; or any and all other land features that could be deemed topographic.

Note: The plat drawn hereon is subject to regulatory authority and is subject to change according to physical evidence. (i.e. blufflines, painted lines, roads, lakes, ponds, indicia of ownership, etc.)

**Note: This property may be subject to utility ingress/egress and/or right-of-ways.**

The surveyor is not responsible for any determination or location of any underground conditions not visible and including but not limited to soils, geological conditions, physical devices and pipelines or buried cables and shall not be responsible for any liability that may arise out of the making of or failure to make such determination or location of any subsurface conditions. For underground utility location call 1-800-351-1111 (TN ONE CALL).

I hereby certify that this is a category II & IV survey and that the ratio of precision of the unadjusted survey is at minimum 1:7500 as shown hereon and has been performed in compliance with current Tennessee Minimum Standards of Practice.

**Note:** This survey and its representations are intended solely for the benefit of the surveyor's client.

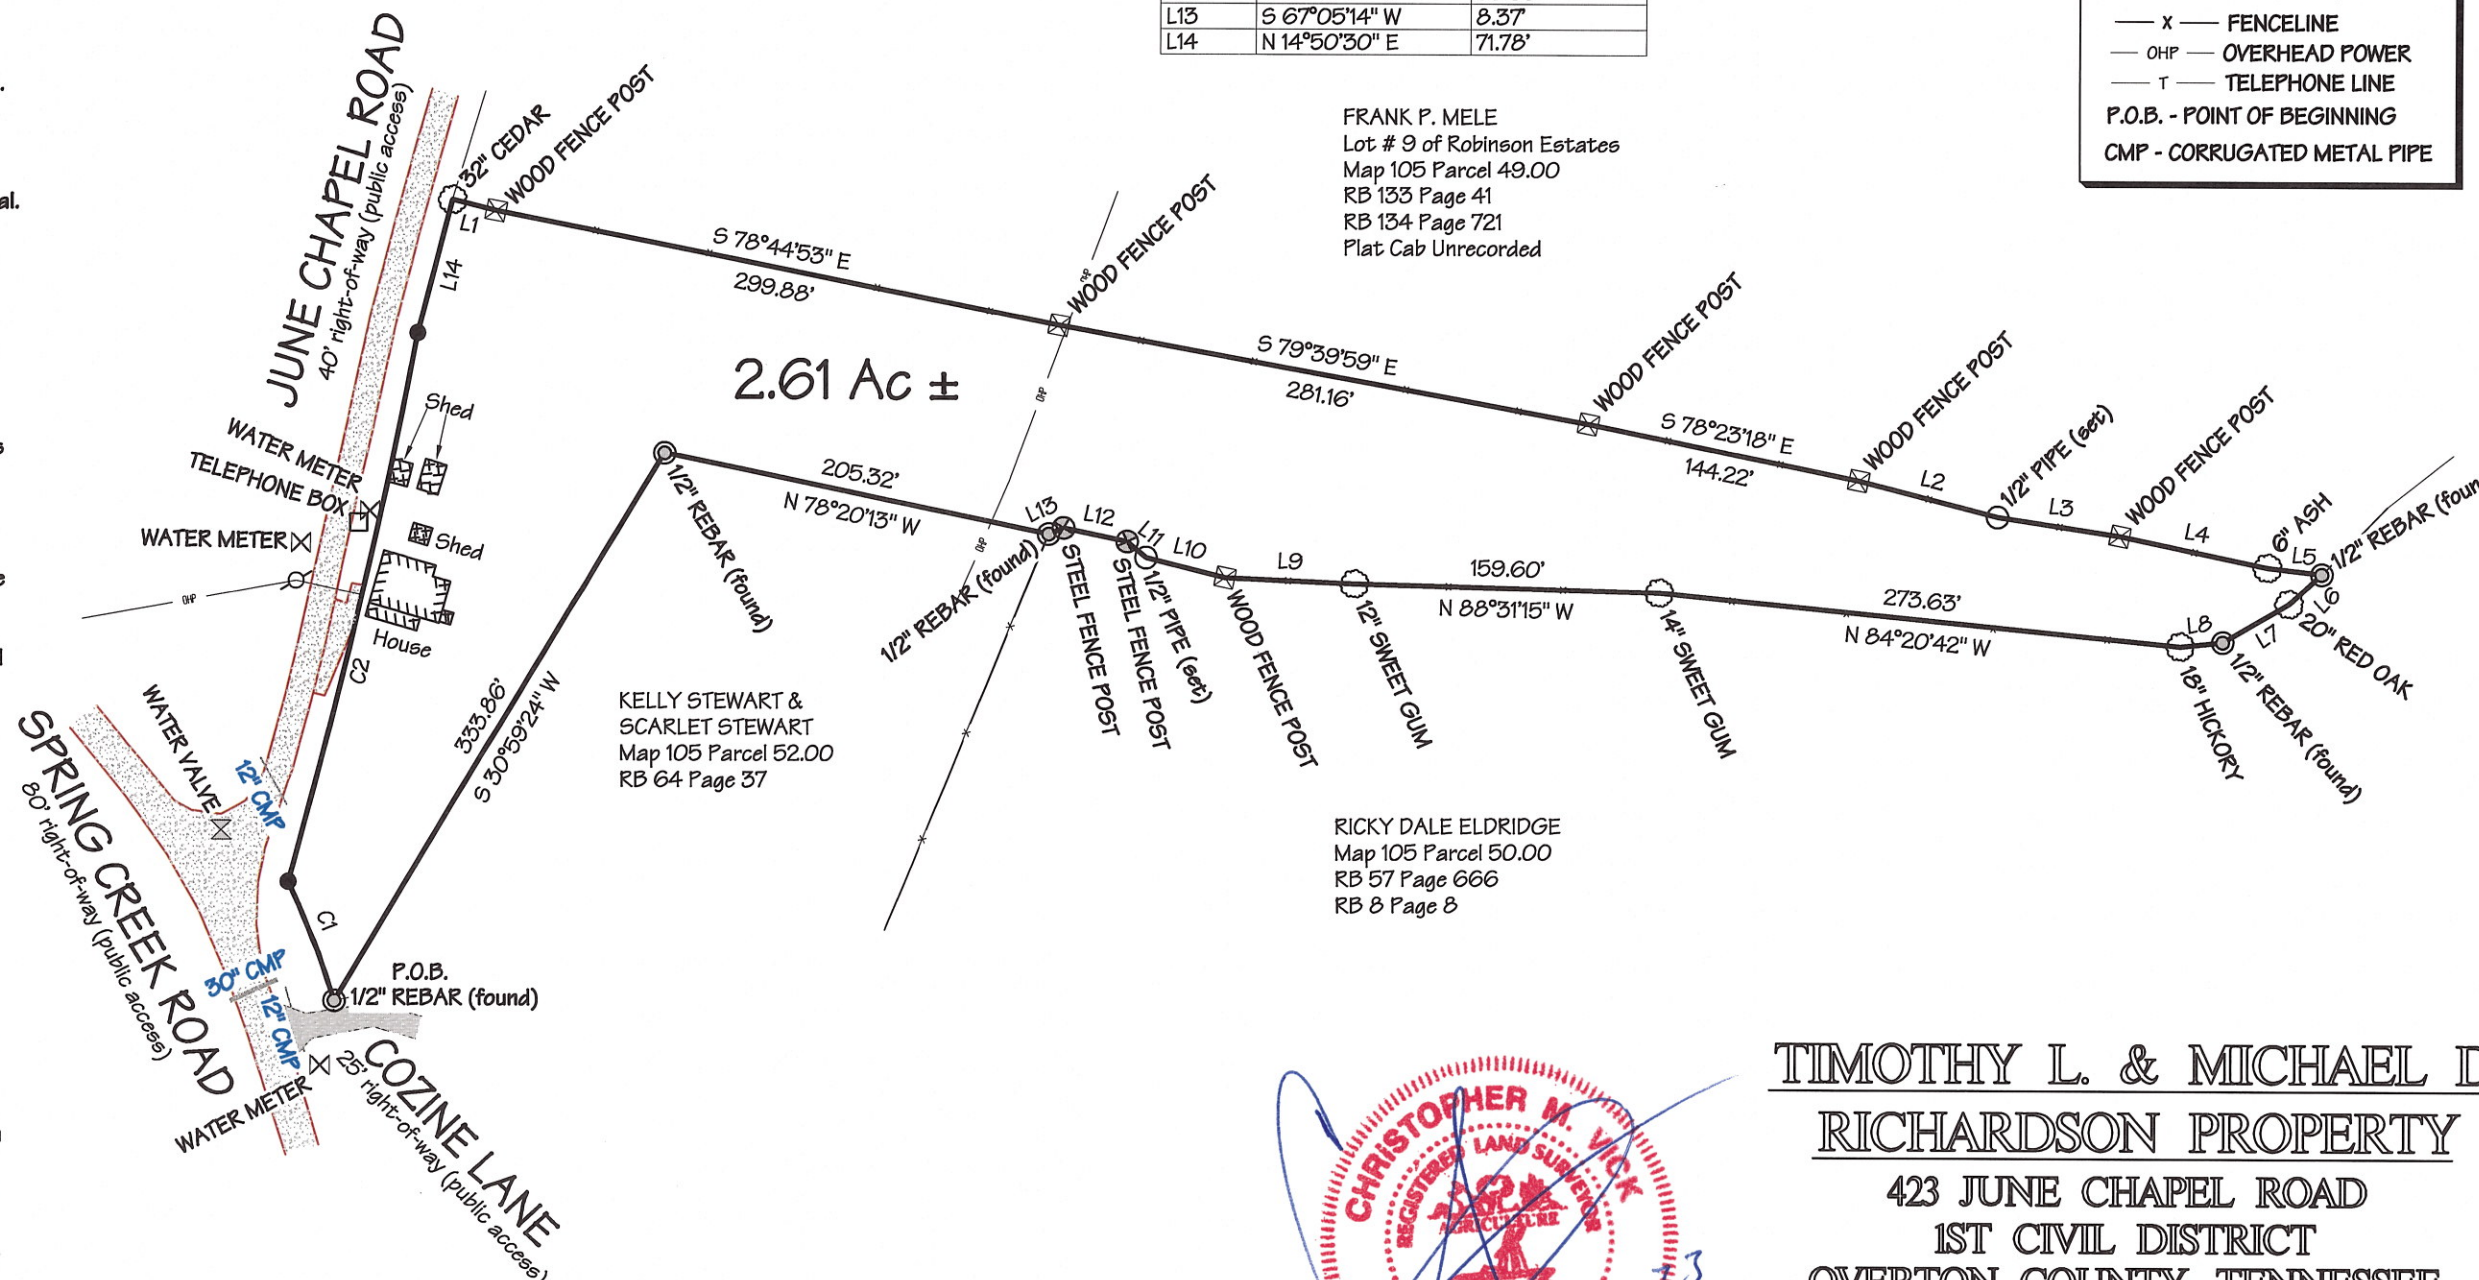
Drawn by: SLH      File: 23-170c1



**Note:** The point of beginning is a ½" rebar (found) being the southeastern corner of this parcel located in the eastern right-of-way of Spring Creek Road as well as being located N 12°32'47" E 34.43 feet from a water meter.

FRANK P. MELE  
Lot # 9 of Robinson Estates  
Map 105 Parcel 49.00  
RB 133 Page 41  
RB 134 Page 721  
Plat Cab Unrecorded

KELLY STEWART &  
SCARLET STEWART  
Map 105 Parcel 52.00  
RB 64 Page 37

RICKY DALE ELDRIDGE  
Map 105 Parcel 50.00  
RB 57 Page 666  
RB 8 Page 8



Christopher M. Vick, RLS #2164  
 **VICK SURVEYING, LLC**   
 2772 Hidden Cove Road, Cookeville, TN 931-372-1286

TIMOTHY L. & MICHAEL D.  
RICHARDSON PROPERTY  
423 JUNE CHAPEL ROAD  
1ST CIVIL DISTRICT  
OVERTON COUNTY, TENNESSEE  
DATE 18 APRIL 2023  
TOTAL ACRES: 2.61  
DEED REF: BOOK 297 PAGE 140  
TAX MAP 105 PARCEL 53.01