


MILTON BLACK ET AL. PROPERTY
JOHN ALCORN LANE & WEST HOWARD ROAD
2ND CIVIL DISTRICT
OVERTON COUNTY, TENNESSEE
TOTAL ACRES 217.81±
TAX MAP 71 PARCELS 35.00 & 72.00
TAX MAP 80 PARCEL 2.00

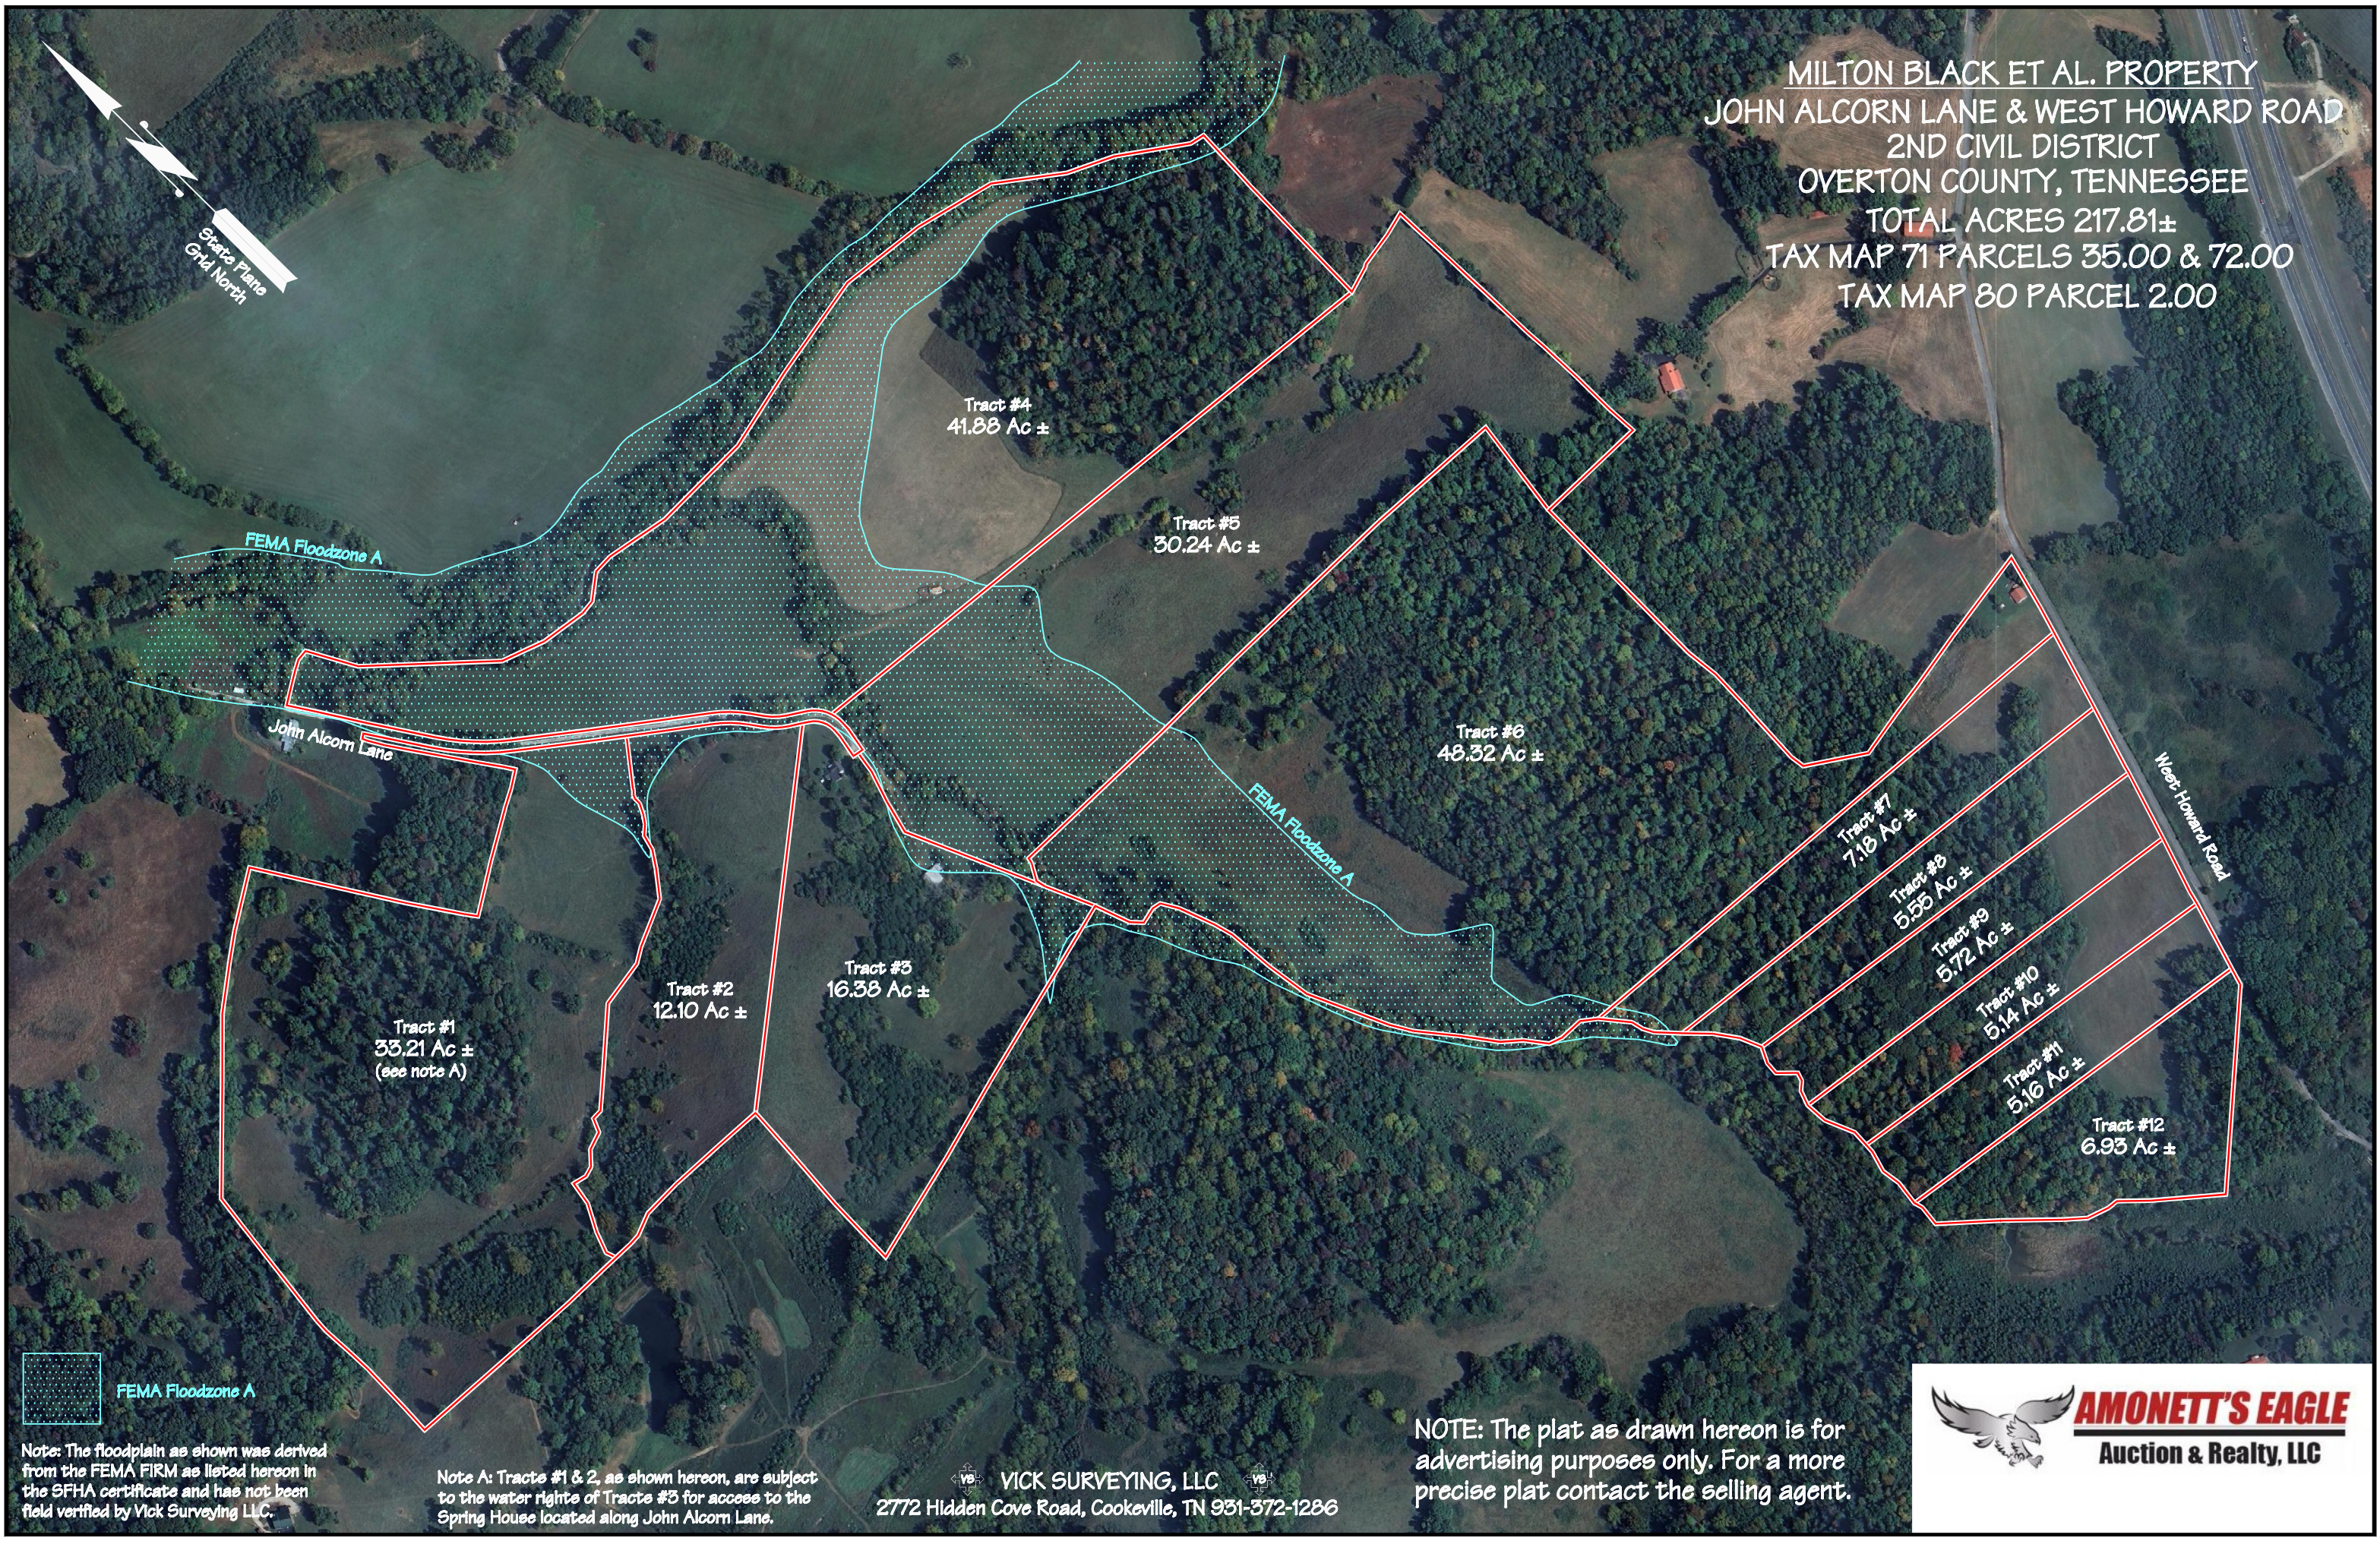

 FEMA Floodzone A

Note: The floodplain as shown was derived from the FEMA FIRM as listed hereon in the SFHA certificate and has not been field verified by Vick Surveying LLC.

Note A: Tracts #1 & 2, as shown hereon, are subject to the water rights of Tracts #3 for access to the Spring House located along John Alcorn Lane.

VICK SURVEYING, LLC
2772 Hidden Cove Road, Cookeville, TN 931-372-1286

NOTE: The plat as drawn hereon is for advertising purposes only. For a more precise plat contact the selling agent.

