


R-O-W Curve Table

CURVE	RADIUS	ARC LENGTH	CHORD LENGTH	CHORD BEARING	DELTA ANGLE
C1	178.43	162.56	157.00	N 65°23'55" E	52°12'05"
C2	111.89	113.43	108.63	N 65°15'06" E	58°04'51"
C3	165.05	78.18	77.45	N 43°17'54" E	27°08'18"
C4	232.35	96.18	95.49	N 89°14'53" E	23°42'57"
C5	400.76	126.03	125.51	N 88°52'27" E	18°01'05"
C6	1062.80	179.42	179.21	N 83°46'50" E	9°40'22"
C7	160.89	107.52	105.53	N 61°59'39" E	38°17'22"
C8	100.99	100.30	96.23	N 66°38'13" E	56°54'23"
C9	295.79	181.29	178.46	N 78°37'34" E	35°06'59"
C10	265.79	164.17	161.57	S 78°29'47" W	35°23'21"
C11	130.99	129.48	124.27	S 66°53'33" W	56°38'02"
C12	130.89	86.37	84.81	S 61°54'43" W	37°48'32"
C13	1092.80	184.06	183.84	S 83°46'56" W	9°39'02"
C14	370.76	116.39	115.91	S 88°51'30" W	17°59'10"
C15	262.35	110.15	109.34	S 88°56'09" W	24°03'18"
C16	195.05	92.45	91.58	S 43°40'19" W	27°09'22"
C17	81.89	81.18	77.90	S 64°56'07" W	56°47'42"
C18	208.43	120.13	118.47	S 74°47'12" W	33°01'20"
C19	208.43	69.03	68.72	S 48°47'12" W	18°58'38"

Center of River Curve Table

C20	254.76	340.31	315.57	N 51°24'39" E	76°32'06"
-----	--------	--------	--------	---------------	-----------

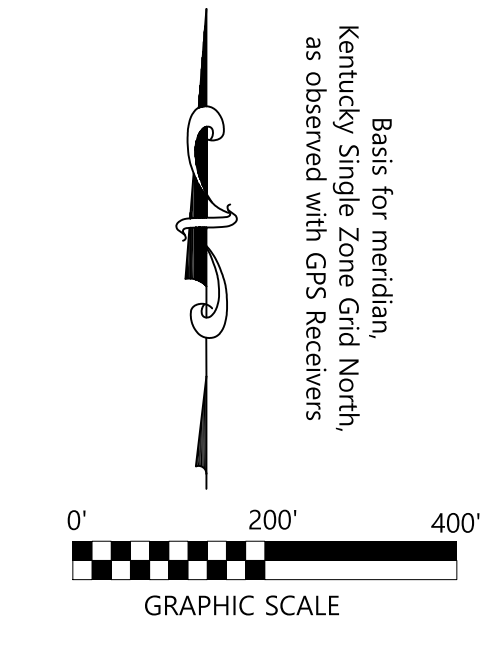

- Notes:**
- This Plat of Survey is not valid unless the original signature and stamp are attached. Any reproduction or variance by electronic or any other means is not considered issued by the Surveyor.
 - This Certification was prepared for the entity(ies) named in the title block hereon and does not extend to any other entity(ies), unless recertified by the Surveyor.
 - The illustrated tracts are subject to all right-of-ways, easements, covenants and/or restrictions.
 - This Plat of Survey represents a boundary survey and complies with 201 KAR 18:150.
 - The illustrated tracts are located in McCreary County, on the waters of the Little South Fork of the Cumberland River, and being within the community of Slaves, Kentucky.
 - All field work pertaining to the Survey as shown hereon was complete as of April 24, 2024.

R-O-W Line Table

LINE	BEARING	DISTANCE
L1	N 21°49'48" E	248.88'
L2	N 24°02'05" E	174.62'
L3	N 32°00'29" E	66.16'
L4	N 34°38'03" E	224.07'
L5	N 39°17'52" E	174.02'
L6	N 88°47'51" E	96.65'
L7	N 84°29'52" E	176.35'
L8	N 87°28'15" E	119.43'
L9	S 80°02'01" E	122.12'
L10	N 34°16'39" E	133.22'
L11	N 61°38'20" E	31.66'
L12	N 69°13'23" E	71.19'
L13	S 81°18'55" E	310.88'
L14	N 79°51'55" E	177.93'
L15	N 87°55'24" E	157.52'
L16	N 84°06'23" E	136.22'
L17	N 41°23'42" E	38.63'
L18	S 83°56'02" E	102.23'
L19	N 65°54'30" E	86.85'
L20	N 54°10'17" E	62.01'
L21	N 36°52'11" E	76.68'
L22	S 36°52'11" W	76.39'
L23	S 54°10'17" W	54.36'
L24	S 65°54'30" W	85.07'
L25	N 83°56'02" W	102.50'
L26	S 41°53'42" W	37.44'
L27	S 84°06'23" W	134.40'
L28	S 87°55'24" W	156.34'
L29	S 79°51'55" W	177.69'
L30	N 81°18'55" W	310.05'
L31	S 69°13'23" W	75.26'
L32	S 61°38'20" W	34.85'
L33	S 34°16'39" W	131.54'
L34	N 80°02'01" W	123.80'
L35	S 87°28'15" W	123.49'
L36	S 84°29'52" W	176.00'
L37	S 88°47'51" W	94.84'
L38	S 39°17'52" W	75.24'
L39	S 34°38'03" W	225.98'
L40	S 32°03'08" W	45.24'

Certificate of Accuracy

I hereby certify this Plat depicts a Survey completed by me and/or under my direct supervision by the method of GPS observations as listed herein. This is an "Urban" Survey which meets or exceeds all applicable requirements.

Jesse L. Partin, PLS 4191
Date: 4/30/2024



Global Navigation Satellite System (GNSS) Data

Percent of Survey Conducted with GPS: 100%
 GPS Manufacturer and Model: Javad Triumph-LS with Javad Triumph-LS-1M
 GPS Survey Type (dual frequency receivers): RTK
 Relative Positional Accuracy: Meets or Exceeds +/- 0.05'+100 PPM
 JAVAD Data Processing Service (DPOS) Solution Date: 3/18/2022
 Kentucky State Plane Single Zone (1600)
 NAD 83 (2011) Geoid 18 NAVD 88

- Legend**
- 5/8" diameter X 18" long rebar with a blue plastic cap stamped "JESSE L. PARTIN PLS 4191, PROPERTY BOUNDARY CORNER" (set this survey)
 - 1/2" diameter X 24" long rebar with a pink plastic cap stamped "J. PARTIN, PLS 4191" (set this survey)
 - 1/2" diameter rebar with a red plastic cap stamped "AL. CROSS, L.S. 2514" (found)
 - Set Stone (found, dimensions as noted)
 - Tree (found, diameter and species as noted)
 - 1/2" diameter rebar with a yellow plastic cap stamped "WATERS, PLS 3225" (found)
 - Pipe (found, diameter and height as noted)
 - R-O-W Meander Point (no monument set)
 - Center of the River / Creek Meander Point (no monument set)
 - Fire Hydrant
 - Boundary Line
 - Adjoining Boundary Line (not surveyed, platted from records)
 - Approximate Edge of Gravel
 - Wire Fence (remnants)

A Survey the Property of and Surveyed for:
Floyd & Miriam Yoder
 3381 Clark Hollow Road
 Stearns, Kentucky 42647

Jesse L. Partin, PLS
 Professional Licensed Surveyor
 390 Jim Walker Road, Williamsburg, Kentucky 40769
 (606) 304-8286
 jessepartinpls@gmail.com

DATE: 4/26/2024
 DRAWN BY: J. Partin
 CHECKED BY: J. Partin
 REVISED:

SCALE: 1" = 200'
 SHEET NUMBER: 1 of 1