
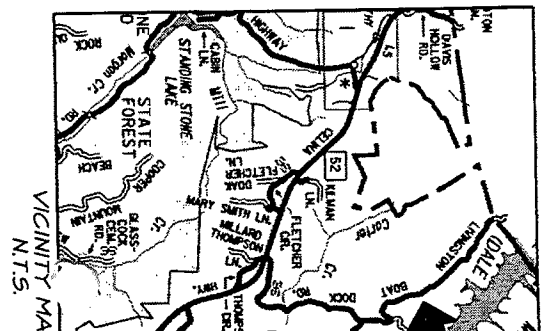


LINE	BEARING	DISTANCE
L1	N78°00'27"E	100.01'
L2	S12°02'45"E	241.26'
L3	N65°54'11"W	99.93'
L4	N47°45'06"W	117.80'
L5	N17°38'24"E	100.00'
L6	N60°04'14"E	101.86'
L7	S34°32'18"E	430.29'
L8	N85°50'32"W	158.81'
L9	N65°00'01"W	50.00'
L10	N65°48'10"W	85.79'

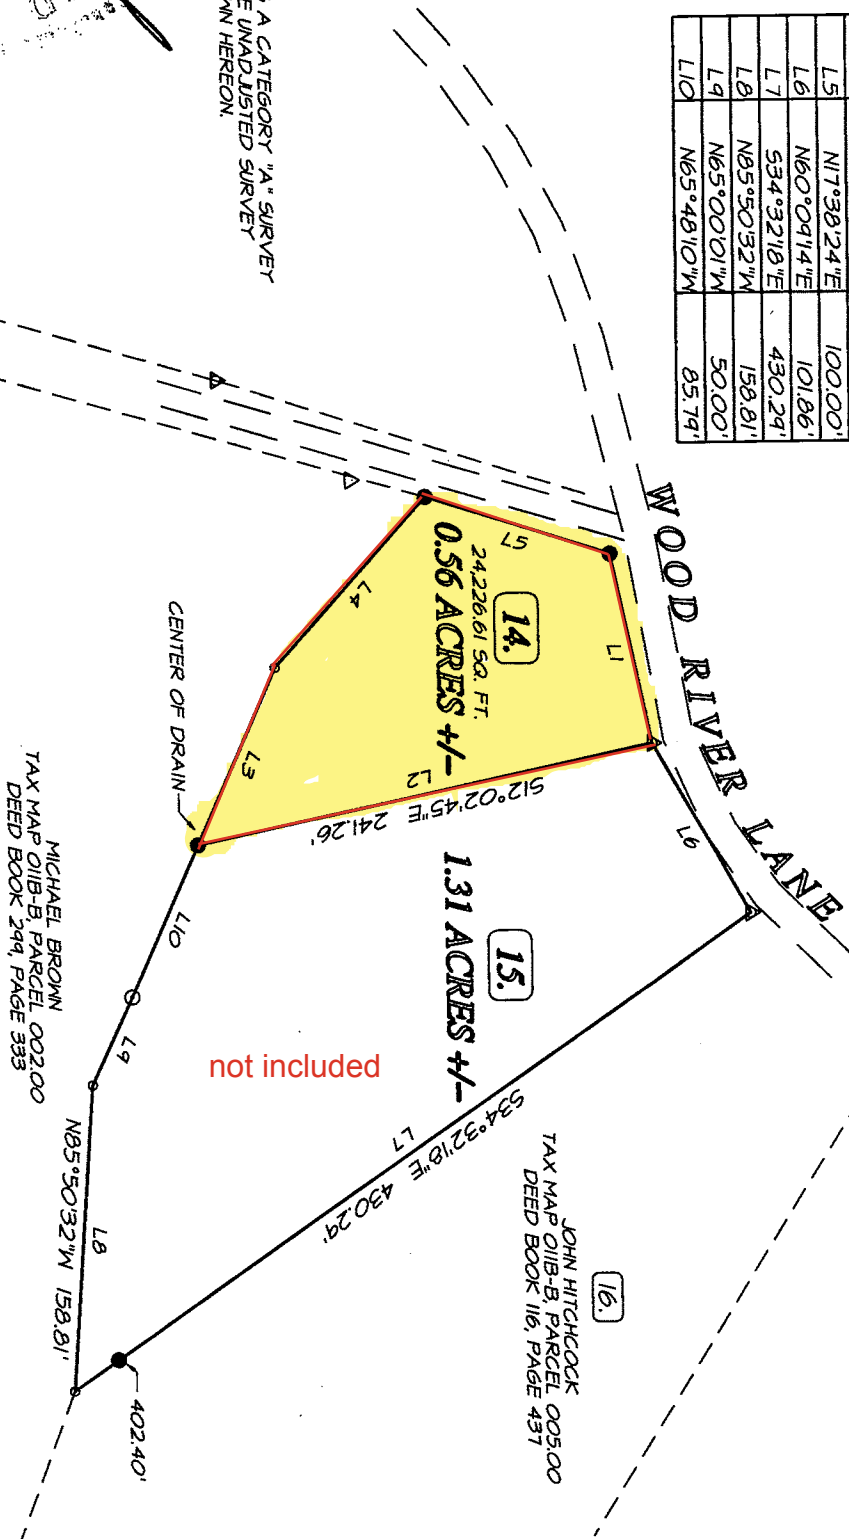

THAT THIS IS A CATEGORY "A" SURVEY
DIVISION OF THE UNADJUSTED SURVEY
ALTER AS SHOWN HEREON.

LEGEND

- Δ IRON PIN (FOUND)
- Δ METAL PIPE (FOUND)
- STEEL POST (FOUND)
- 1/2" IRON PIN AND CAP (SET)

LOT SURVEY:

LOTS #14 AND #15: COLEMAN & ROGERS SUBDIVISION
PLAT BOOK 1, PAGE 38
TAX MAP 011B GROUP B, PARCEL 003.00 & 004.00
DEED BOOK REFERENCE 153, PAGE 219

1.87 ACRES +/-

GRAPHIC SCALE

1" = 100'



JIMMY COLE

FOURTH CIVIL DISTRICT
OVERTON COUNTY, TENNESSEE

G1 & ASSOCIATES
SURVEYING

3824 MT. HELEN ROAD
ALLARDT, TN. 38504
(931) 879-6393
DRAWING #1215B-01

copyright Timothy L. Good, G1 & Associates

SUBJECT TO ANY RIGHT OF WAYS, EASEMENTS, AND/OR
IT MAY AFFECT THIS SURVEY.
DONE USING THE LATEST RECORDED DEED. THIS SURVEY
ENT A TITLE SEARCH OR GUARANTEE OF TITLE.
ITS REPRESENTATIONS ARE INTENDED SOLELY FOR THE
REVIEWER'S CLIENT.